



# Sample Site Plan

HORTICULTURE, AGRICULTURE, CHRISTMAS TREE LICENSE EXHIBIT SAMPLE

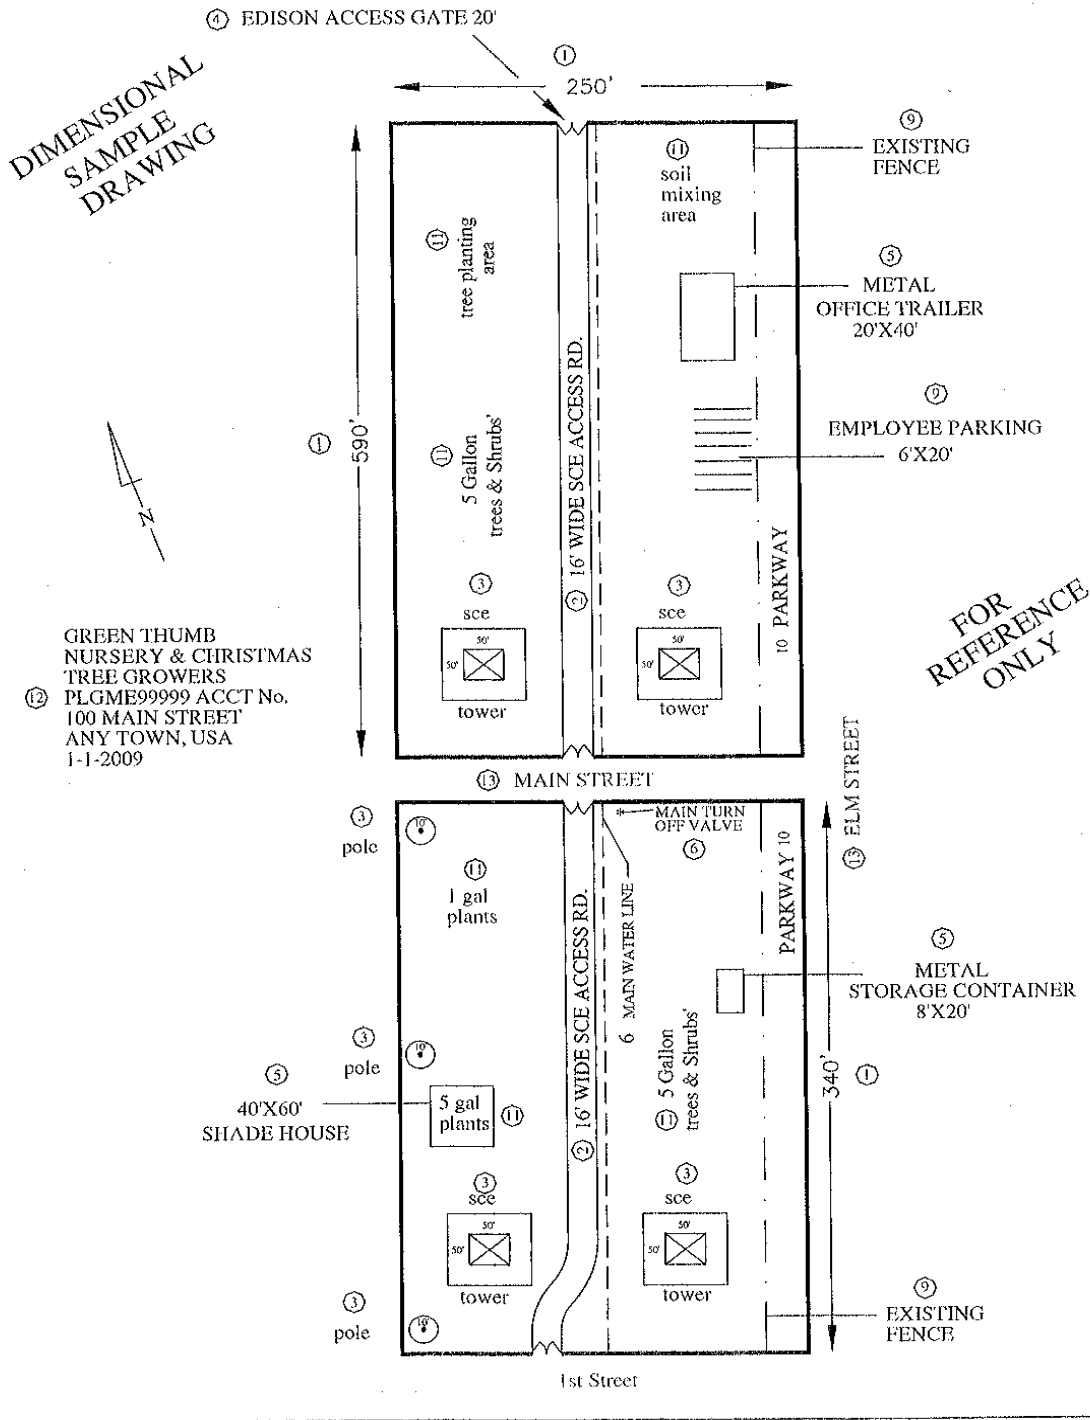

# Sample Site Plan


PIPELINE, VEHICULAR, UNDERGROUND CABLE, FIBER OPTIC, WALL/FENCE LICENSE

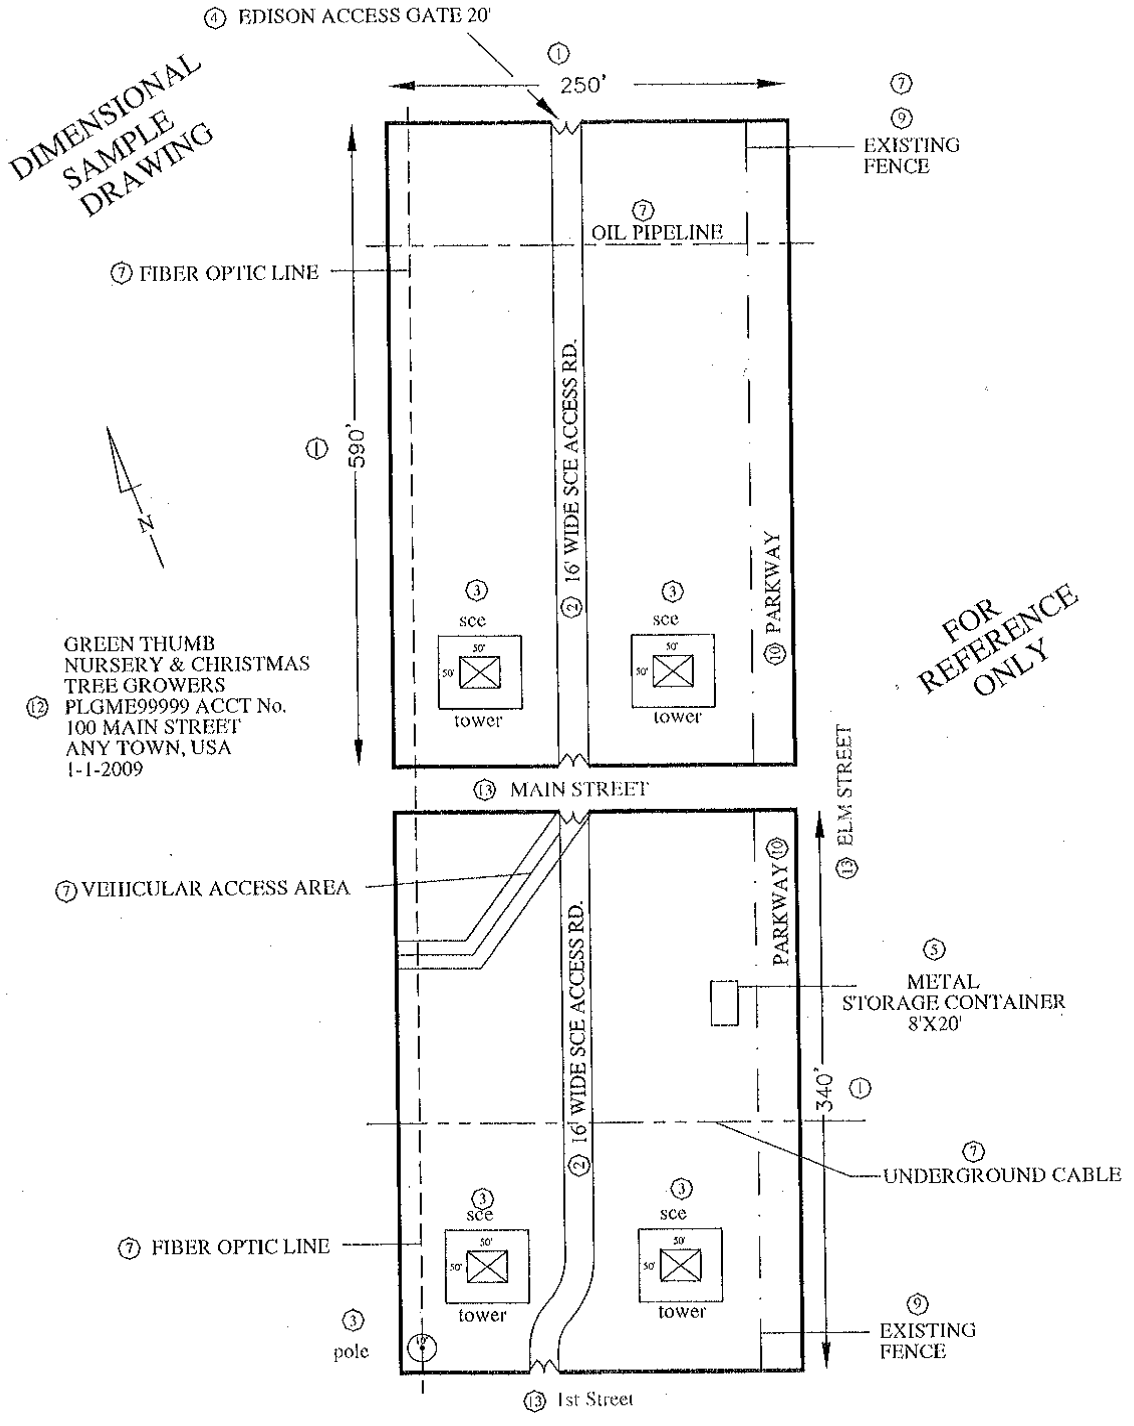

Sample Site Plan

BACKYARD, BEAUTIFICATION/LANDSCAPE LICENSE

DIMENSIONAL  
SAMPLE  
DRAWING

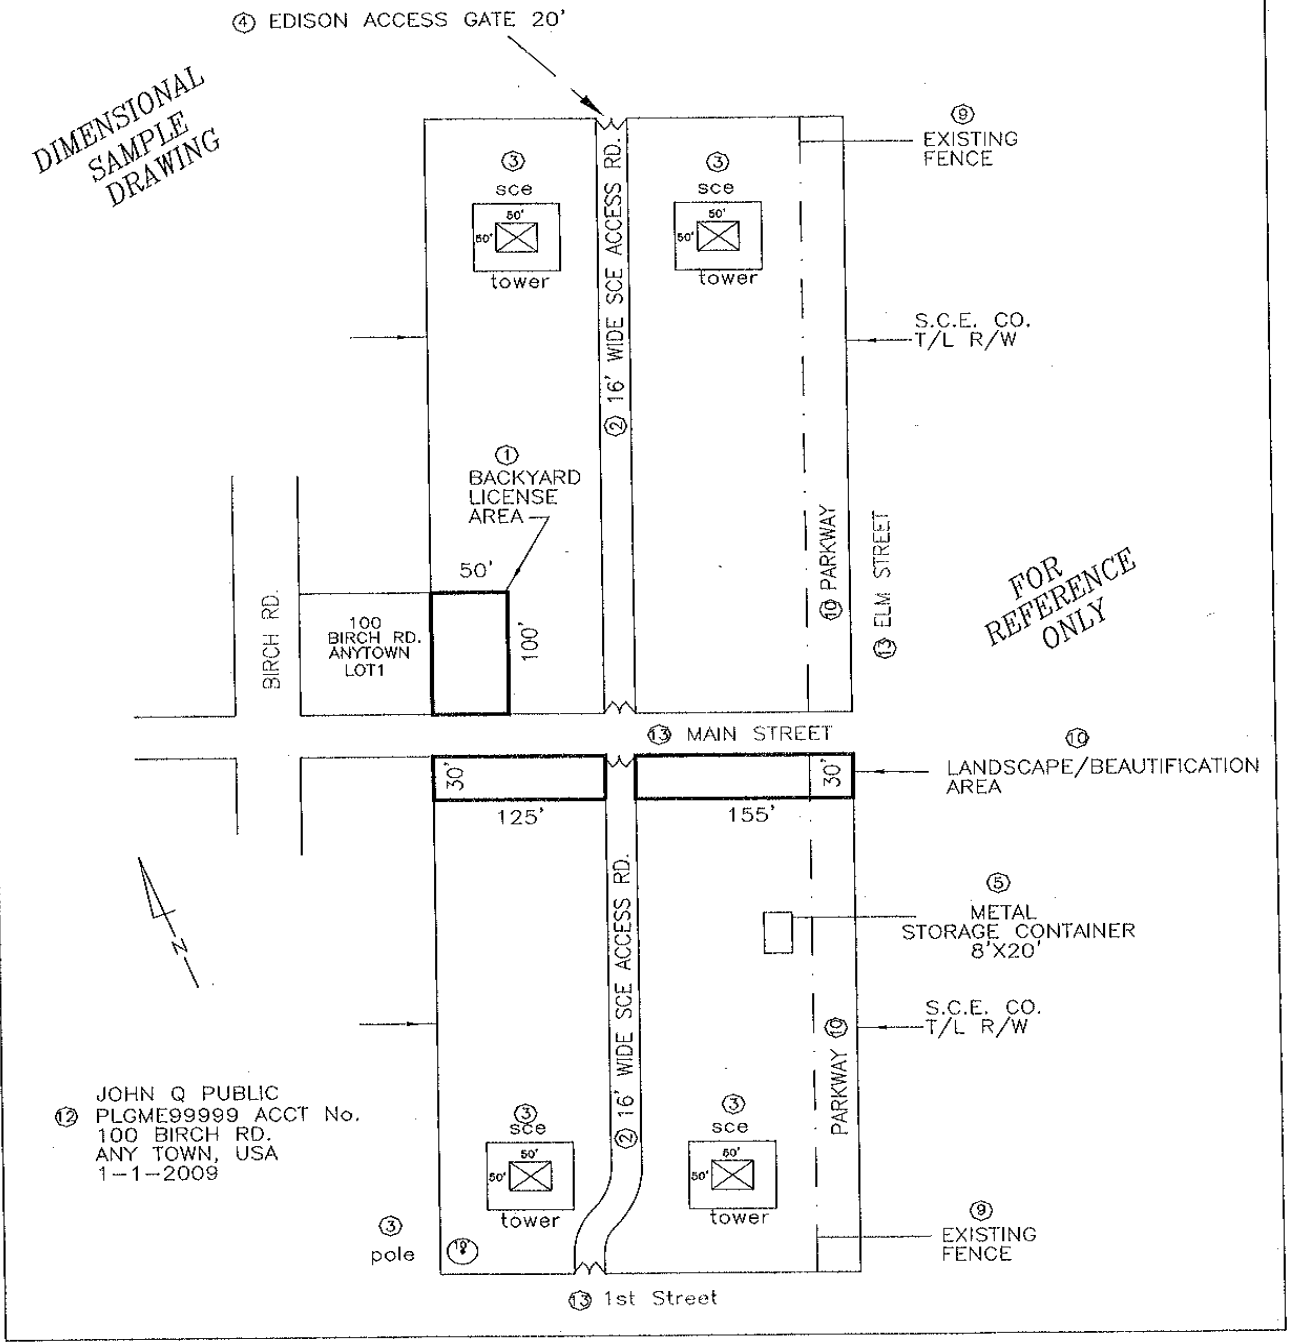

- A 48'x220' Steel Shade
- B 8'x40' Steel Set Container
- C 24'x200' Shade House
- D 24'x20' Metal Car Port
- E 8'x10' Metal Office
- F 8'x24' Metal Siding
- G 8'x12' Metal Siding
- H Shade Structure (for Anemometer)
- I 5'x30' Parking (2)
- J 10'x15' Parking (1)
- K 43'x15' Parking (4)
- L Security Camera
- M Shut Off Valve
- Elixon Tower (25' Diameter)



Frank Shima  
Shima Nursery  
PLGME596G51  
North side of Grand  
Rise Road  
Account 82142

Not to Scale  
Dimension Only

